

Recreation Park Masterplan

99 Dale Ct, Stoneham, MA 02180



Town of Stoneham Recreation Park
99 Dale Ct, Stoneham, MA 02180

SV DESIGN 126 Dodge Street Beverly, Massachusetts 01915 www.svdesign.com 1.978.927.3745

RECREATION EXISTING SITE PLAN

EX1.01

Revisions	Issue Date	Description

Scale: 1" = 40'-0"

Drawn By: Author

Date: Aug. 29, 2024


Checked By: Checker

Project #: 11.622.007

RECREATION EXISTING SITE PLAN

Schematic Design Aug. 29, 2024

Checked By: []

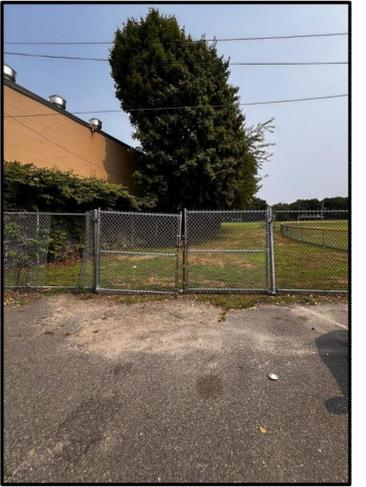

Town of Stoneham Recreation Park
 99 Dale Ct, Stoneham, MA 02180

SV DESIGN 126 Dodge Street Beverly, Massachusetts 01915 www.svdesign.com 1-978-927-3745

DESIGN


EXISTING ENLARGED - SITE PLAN - 2


EX1.02B

Revisions	Issue Date	Description	Checked By

Schematic Design Aug. 29, 2024

Scale: As indicated
 Drawn By: Author
 Date: Aug. 29, 2024
 Checked By: Checker
 Project #: 11.6.22.007

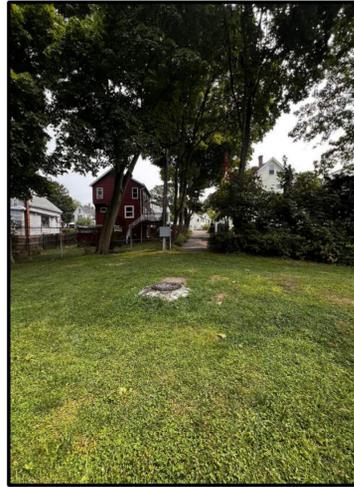

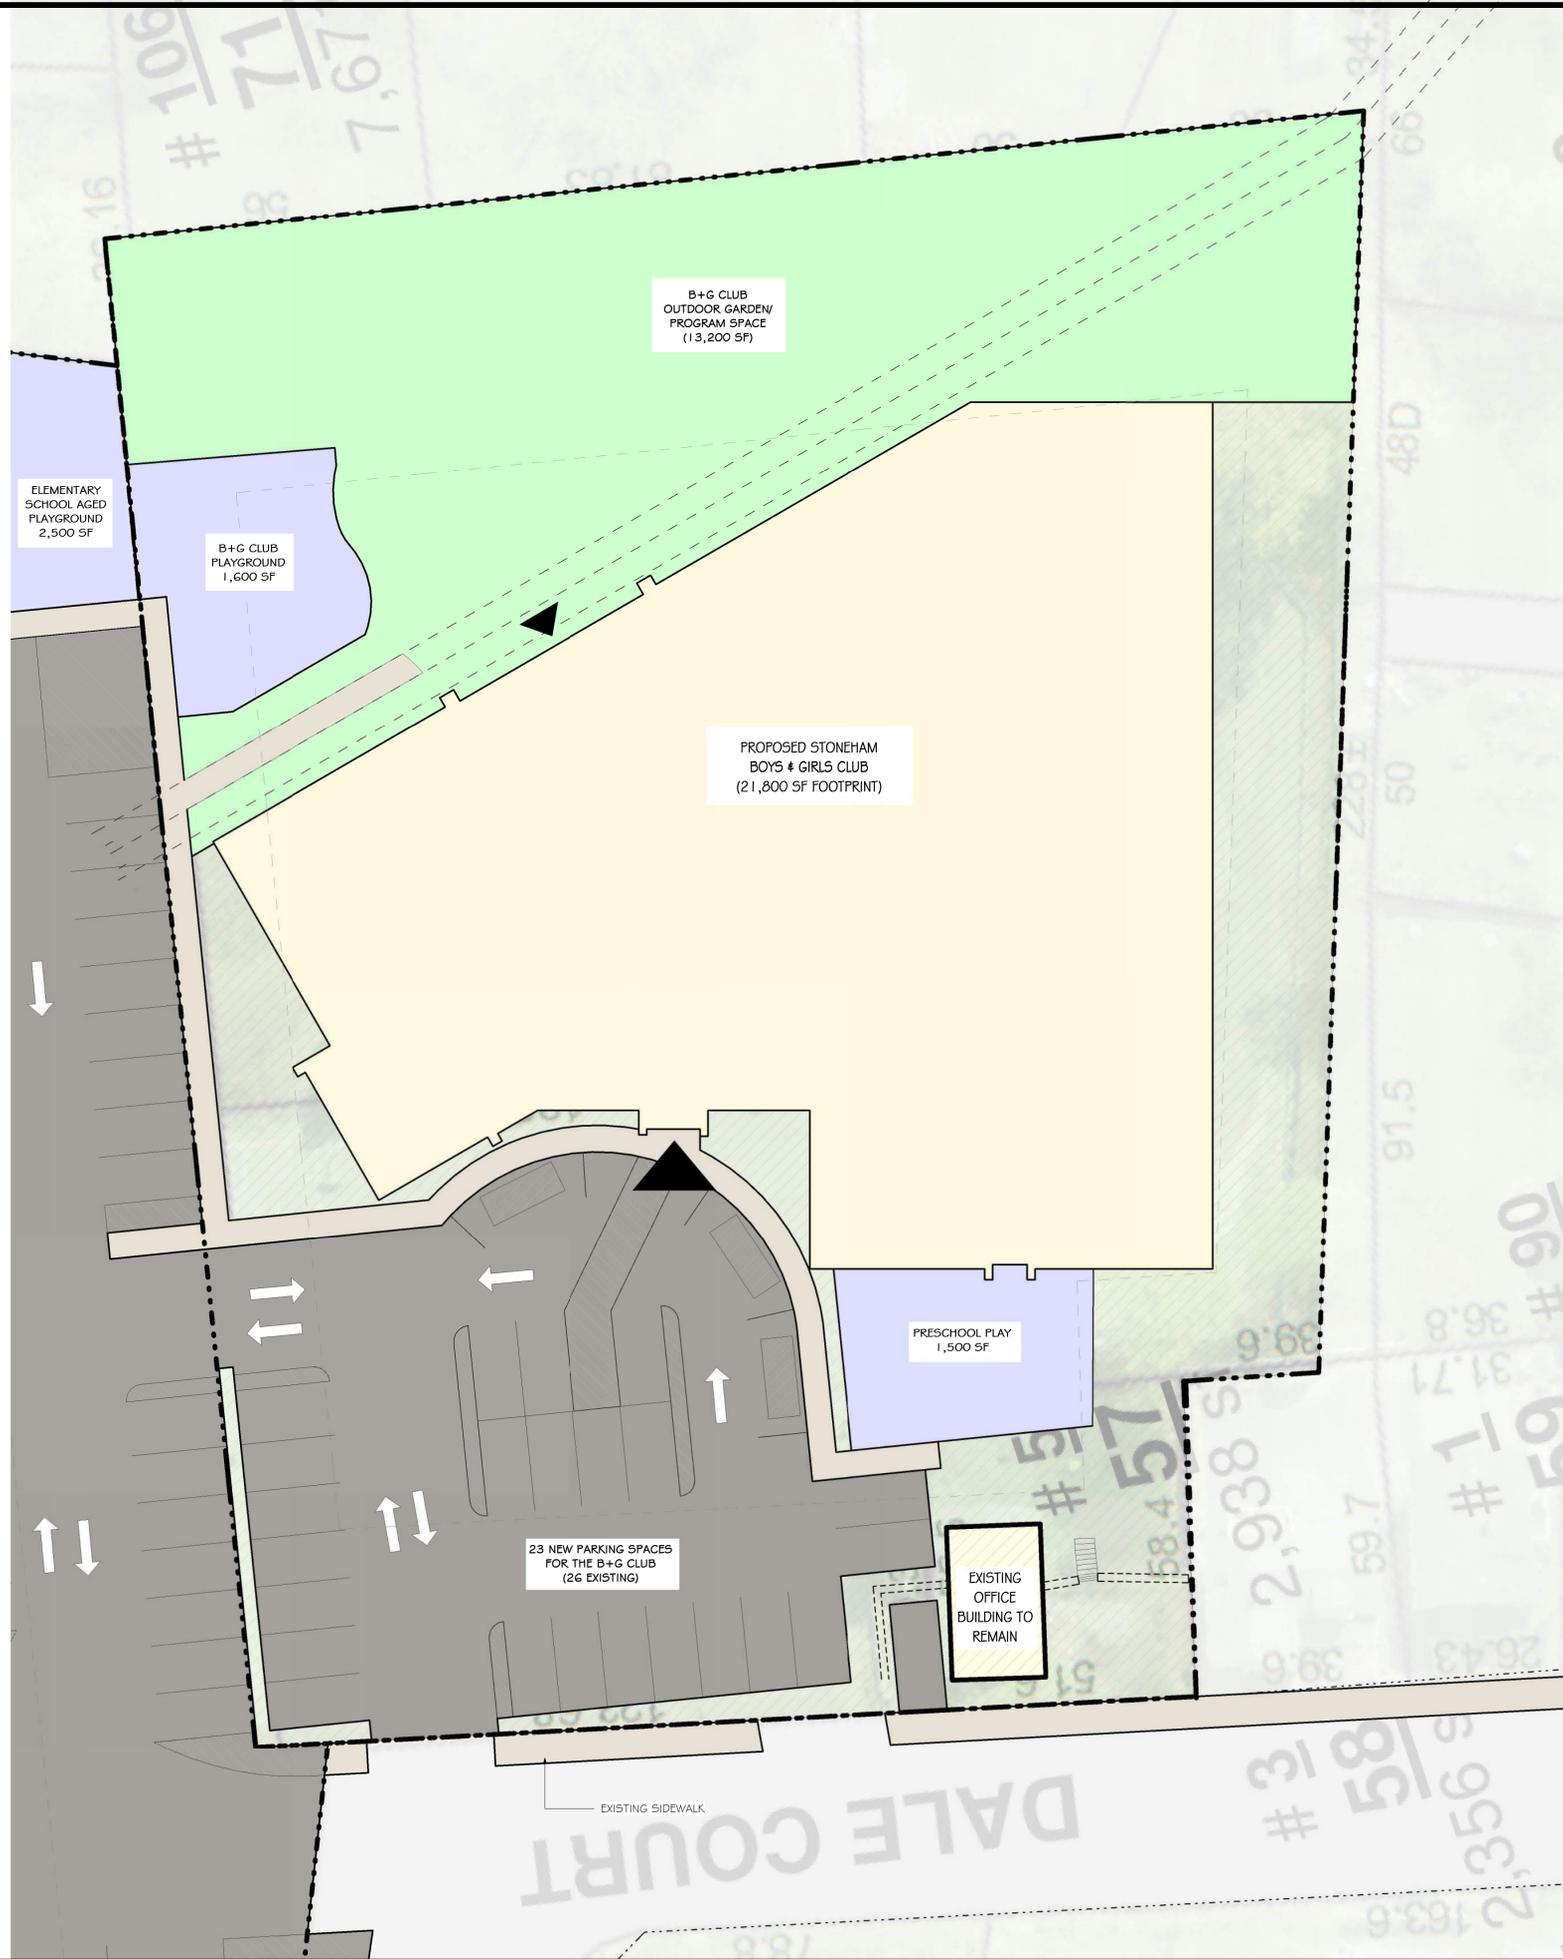

Town of Stoneham Recreation Park
 99 Dale Ct, Stoneham, MA 02180

DESIGN

© SV Design, LLC

BOYS AND GIRLS CLUB LAYOUT

A1.00

Revisions	Issue Date	Description

Scale: 1/16" = 1'-0"	Checked By: Checker	Schematic Design
Drawn By: Author		
Date: Aug 29, 2024		

SV DESIGN 126 Dodge Street Beverly, Massachusetts 01915 www.svdesign.com 1-978-927-3745
 Project #: 11.6122.007



1 STONEHAM RECREATION PARK MASTER PLAN
1" = 40'-0"

Town of Stoneham Recreation Park
99 Dale Ct, Stoneham, MA 02180

SV DESIGN 126 Dodge Street Beverly, Massachusetts 01915 www.svdesign.com 1.978.927.3745

DESIGN

Ref. North

RECREATION PARK MASTERPLAN

RECREATION PARK MASTERPLAN

Scale: 1" = 40'-0"
Drawn By: Author
Date: Aug. 29, 2024

Checked By: Checker
Project #: 11.622.007

Revisions

Issue	Description	Date	By	Checked By

Schematic Design

Aug. 29, 2024

Checked By

A1.01

BIM 360://Boys and Girls Club Stoneham/Boys & Girls Club Stoneham & Rec Park.rvt 10/29/2024 3:25:54 PM



INSPIRATION IMAGES OF POTENTIAL ENTRY CONCEPT




INSPIRATION IMAGES OF POTENTIAL ENTRY CONCEPT



Town of Stoneham Recreation Park
99 Dale Ct, Stoneham, MA 02180


 DESIGN

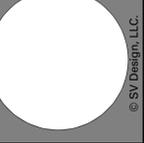
 RECREATION PARK PRECIDENTS

A1.01A

Revisions	Issue Date	Description

Scale: As indicated
 Drawn By: Author
 Date: Aug 29, 2024

Checked By: Checker
 Project #: 11.6122.007

SV DESIGN 126 Dodge Street Beverly, Massachusetts 01915 www.svdesign.com 1.978.927.3745

Schematic Design Aug 29, 2024
 Checked By:

BIM 360://Boys and Girls Club Stoneham/Boys & Girls Club Stoneham & Rec Park.rvt
 10/29/2024 3:25:56 PM