


LEGEND

- 150 INDEX CONTOUR
- 152 INTERMEDIATE CONTOUR
- 154.75 HALF FOOT CONTOUR
- 157 SPOT GRADE
- 158 DRAIN LINE
- 159 CATCH BASIN (CB)
- 160 DRAIN MANHOLE (DMH)
- 161 WATER QUALITY DEVICE (WQD)
- 162 SEWER LINE
- 163 SEWER MANHOLE (SMH)
- 164 WATER LINE
- 165 FIRE HYDRANT
- 166 GATE VALVE & TEE
- 167 ELECTRIC LINE
- 168 ELECTRIC TRANSFORMER
- 169 GAS LINE
- 170 GAS METER
- 171 CONCRETE WALK
- 172 RETAINING WALL
- 173 EROSION CONTROL BARBER
- 174 POLE MOUNTED LIGHT (12-20' POLE)
- 175 POLE MOUNTED LIGHT (15-16' POLE)
- 176 PEDESTRIAN LEVEL LIGHT
- 177 H.P. RAMP

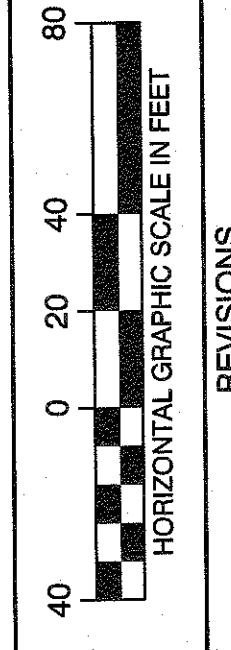


| ISSUE | DATE | DESCRIPTION |
|-------|------|-------------|
| | | |
| | | |
| | | |
| | | |

DATE: JUNE 25, 2014
 SCALE: 1" = 40'
 SHEET C-4

THE COMMONS AT WEISS FARM
 STONEHAM, MASSACHUSETTS

hwm Moore ASSOCIATES, INC.
 CIVIL ENGINEERING
 112 STATE STREET, SUITE 200
 STONEHAM, MASSACHUSETTS 01546
 TEL: 617-937-8145 FAX: 617-937-9855 WEB: hwm Moore.com

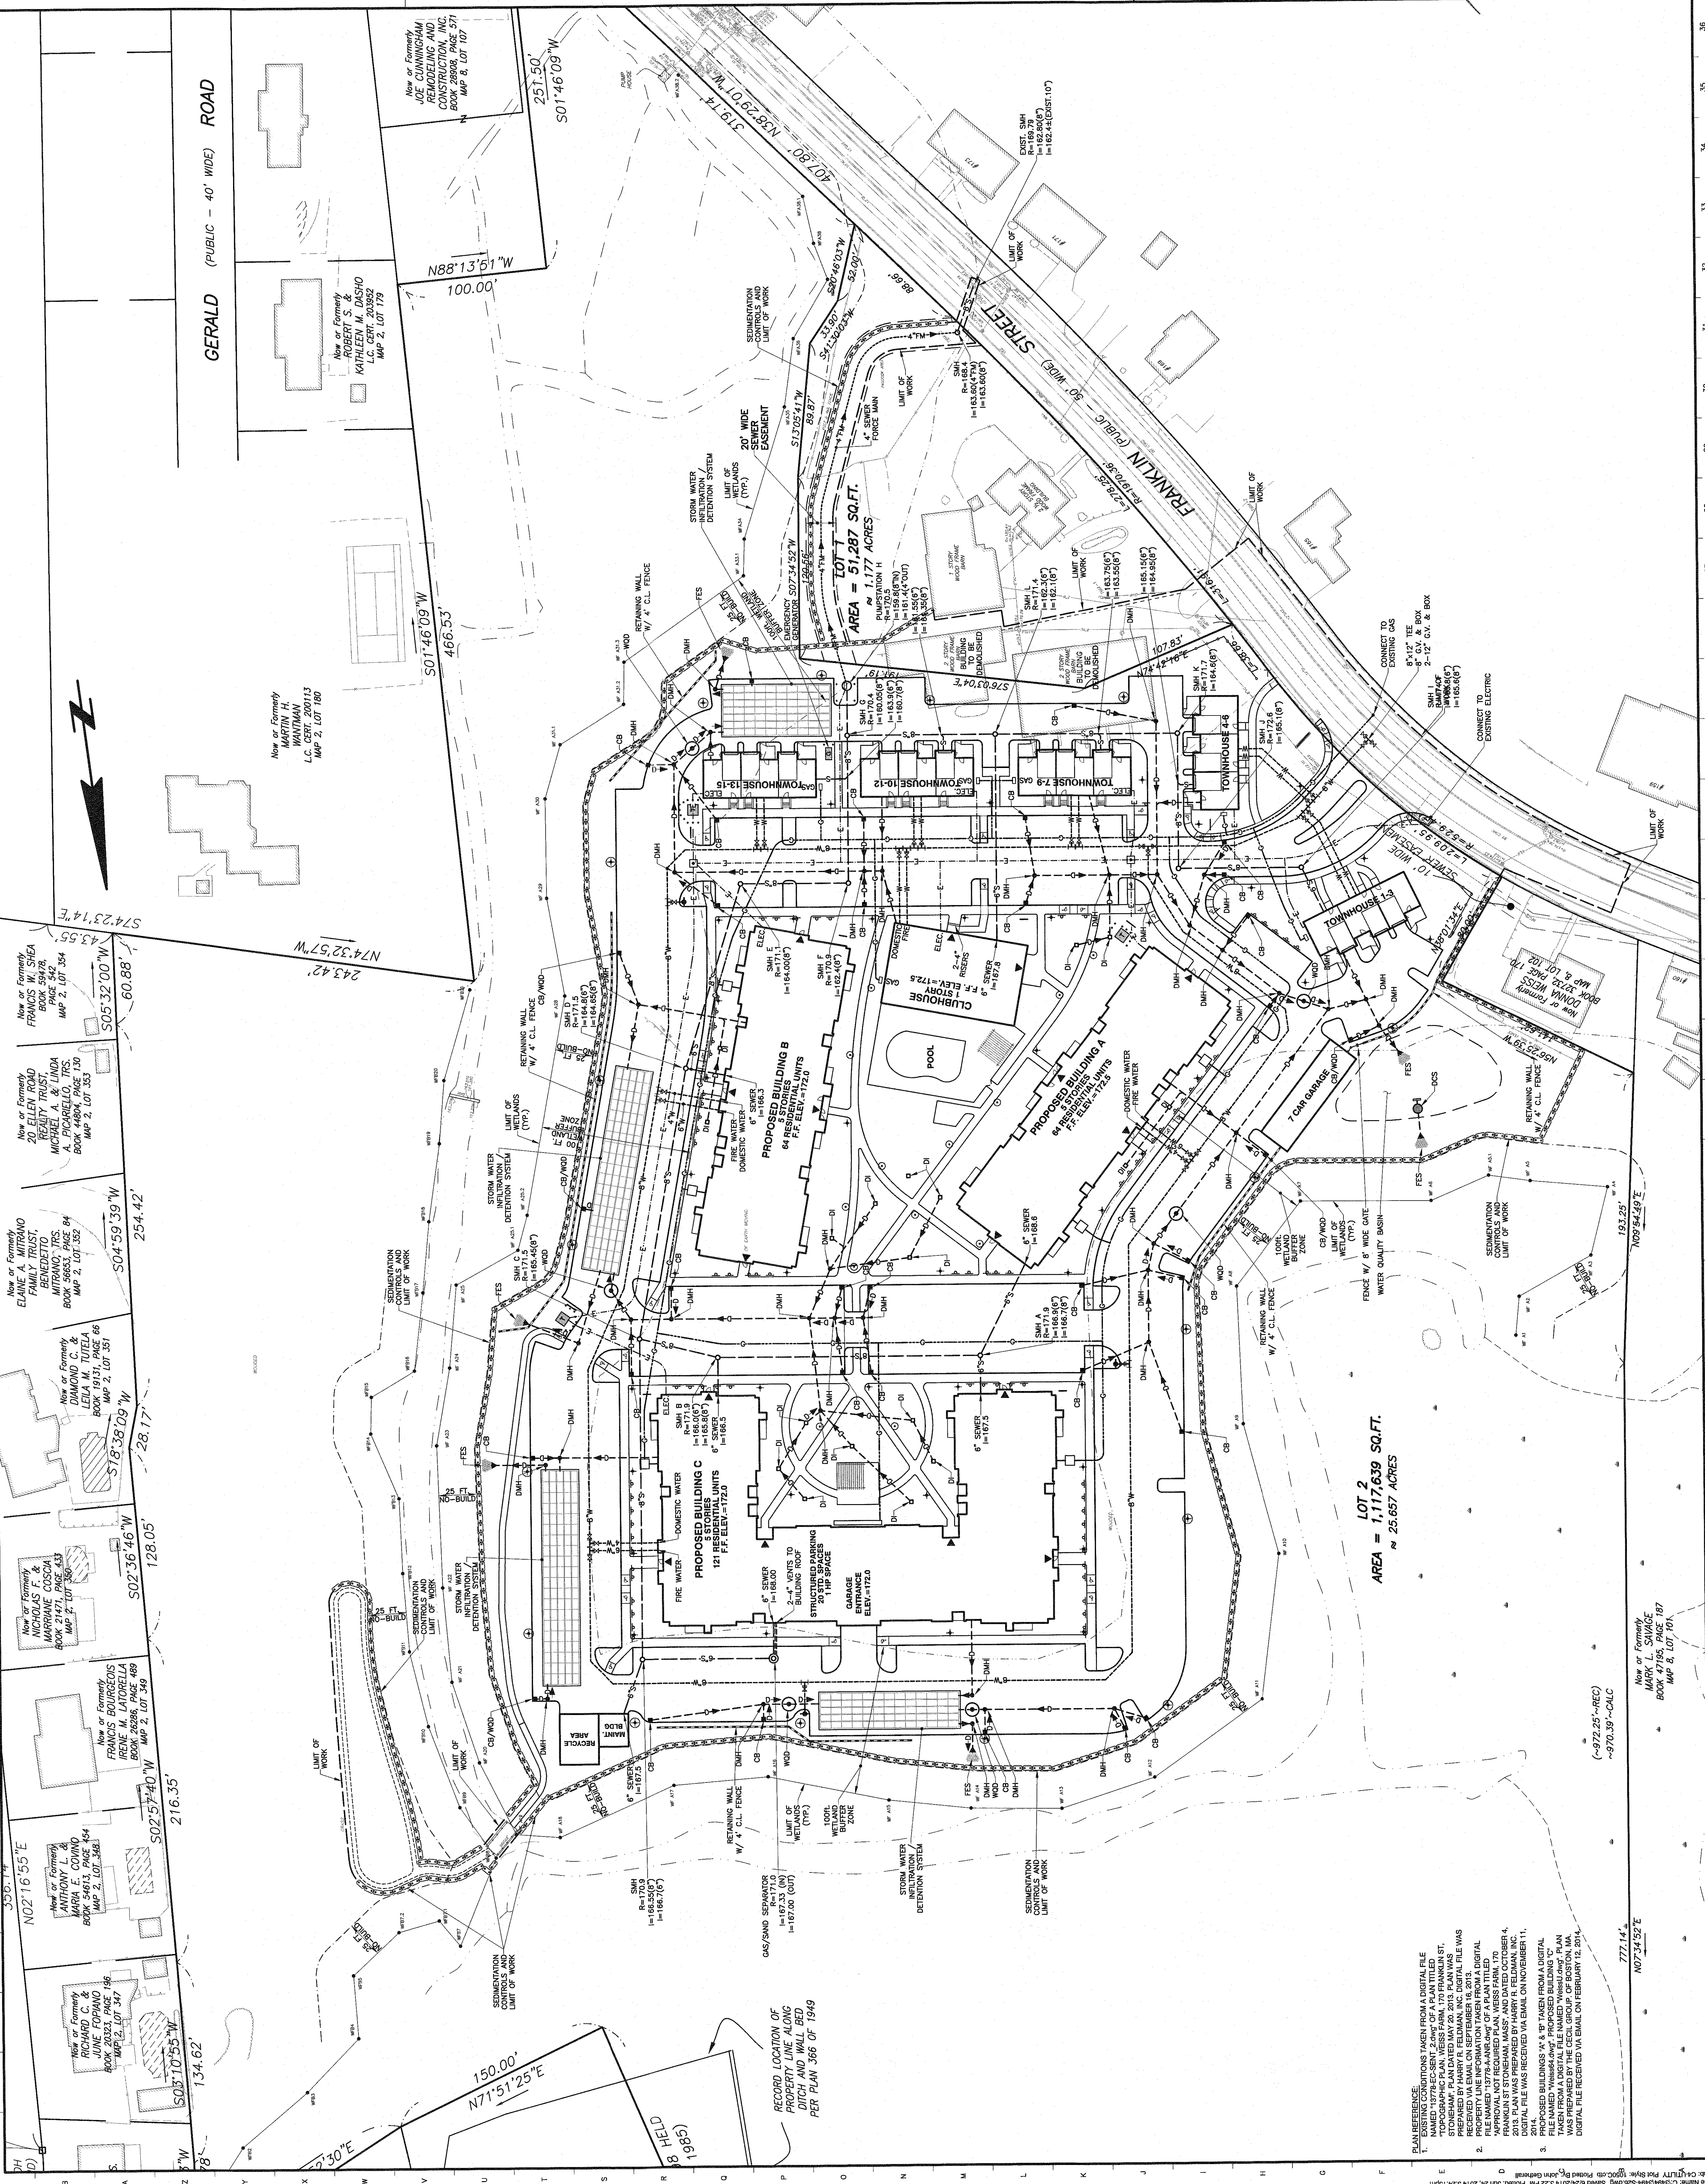

PLAN REFERENCE:
 1. EXISTING CONDITIONS TAKEN FROM A DIGITAL FILE
 2. STONEHAM PLAN DATED MAY 20, 2013 PLAN WAS
 RECEIVED VIA EMAIL ON SEPTEMBER 18, 2013.
 3. APPROVAL NOT REQUIRED FROM A DIGITAL
 FILE NAMED "WEISS FARM" PROPOSED BUILDING C
 TAKEN FROM A DIGITAL FILE NAMED "WEISS FARM"
 DIGITAL FILE RECEIVED VIA EMAIL ON FEBRUARY 12, 2014.

RECORDED LOCATION OF
 PROPERTY LINE ALONG
 DITCH AND WALL BED
 PER PLAN 366 OF 1949

Now or Formerly
 MARRIAGE COSSCA
 BOOK 29471, PAGE 433
 MAP 2, LOT 101

Now or Formerly
 MARRIAGE COSSCA
 BOOK 29471, PAGE 433
 MAP 2, LOT 101

Now or Formerly
 MARRIAGE COSSCA
 BOOK 29471, PAGE 433
 MAP 2, LOT 101