



BB
AA
Z
Y
X
W
V
U
T
S
R
Q
P
O
N
M
L
K
J
I
H
G
F
E
D
C
B
A


36
35
34
33
32
31
30
29
28
27
26
25
24
23
22
21
20
19
18
17
16
15
14
13
12
11
10
9
8
7
6
5
4
3
2
1

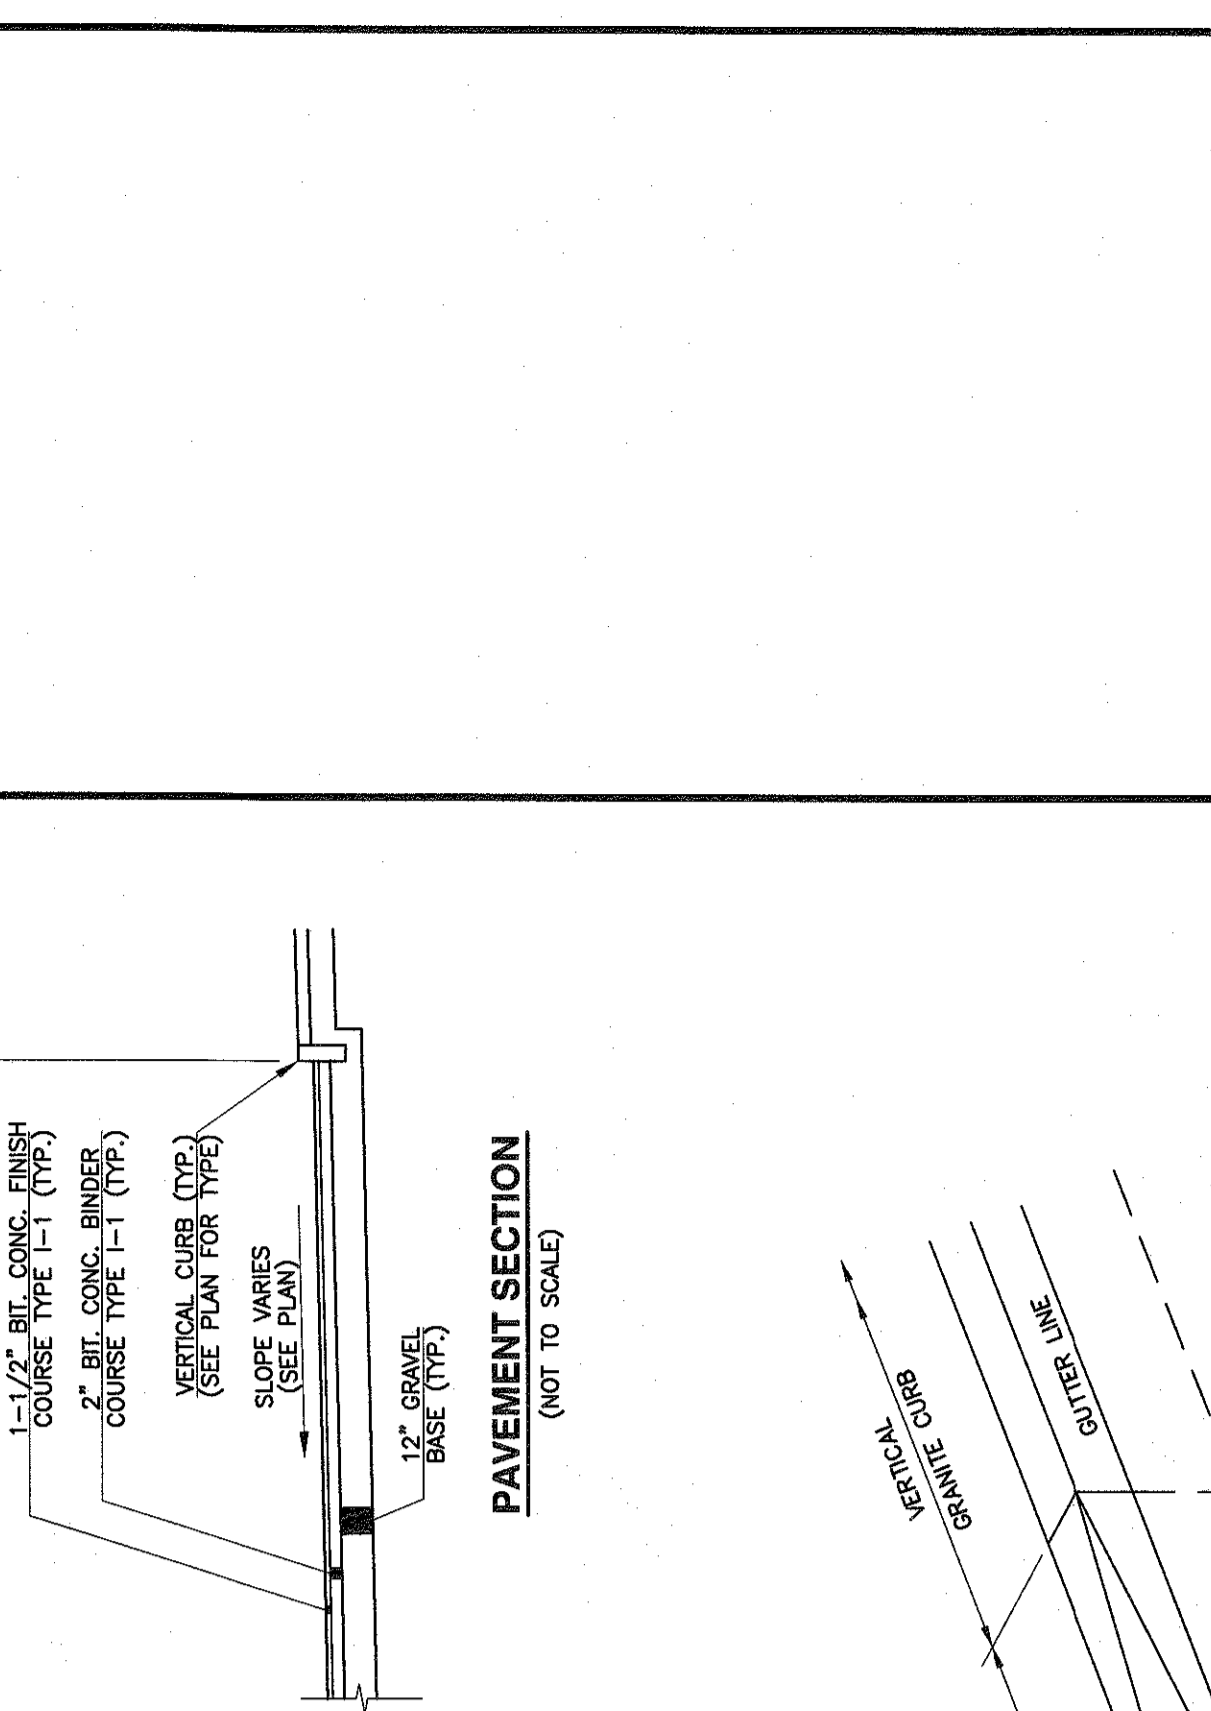


STEEL BOLLARD DETAIL
(NOT TO SCALE)

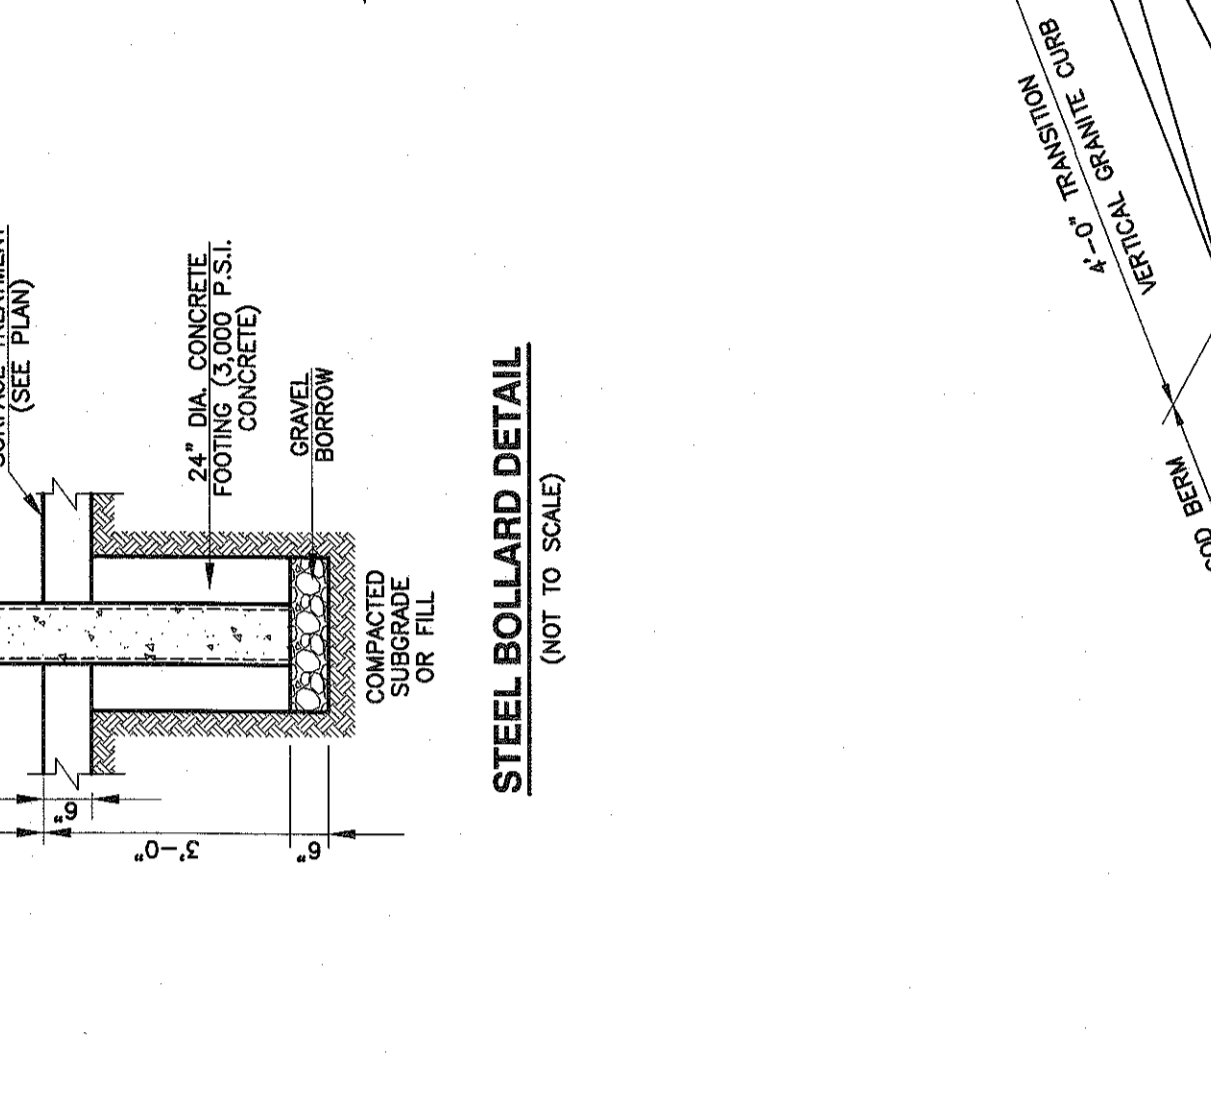


PAVEMENT SECTION
(NOT TO SCALE)

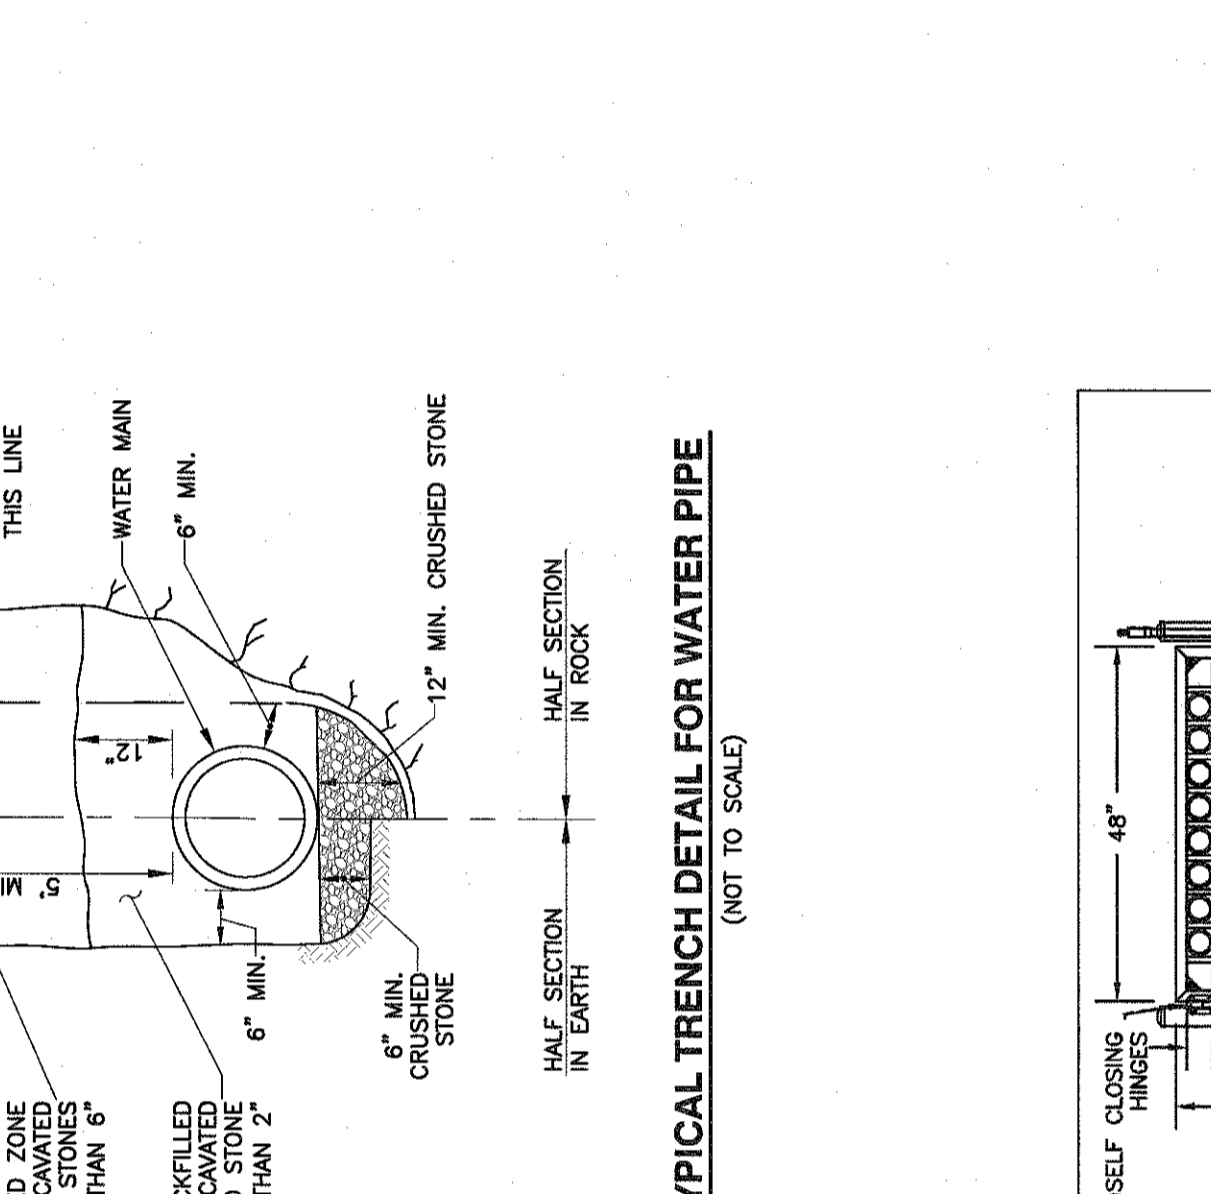

CURB TRANSITION
(NOT TO SCALE)

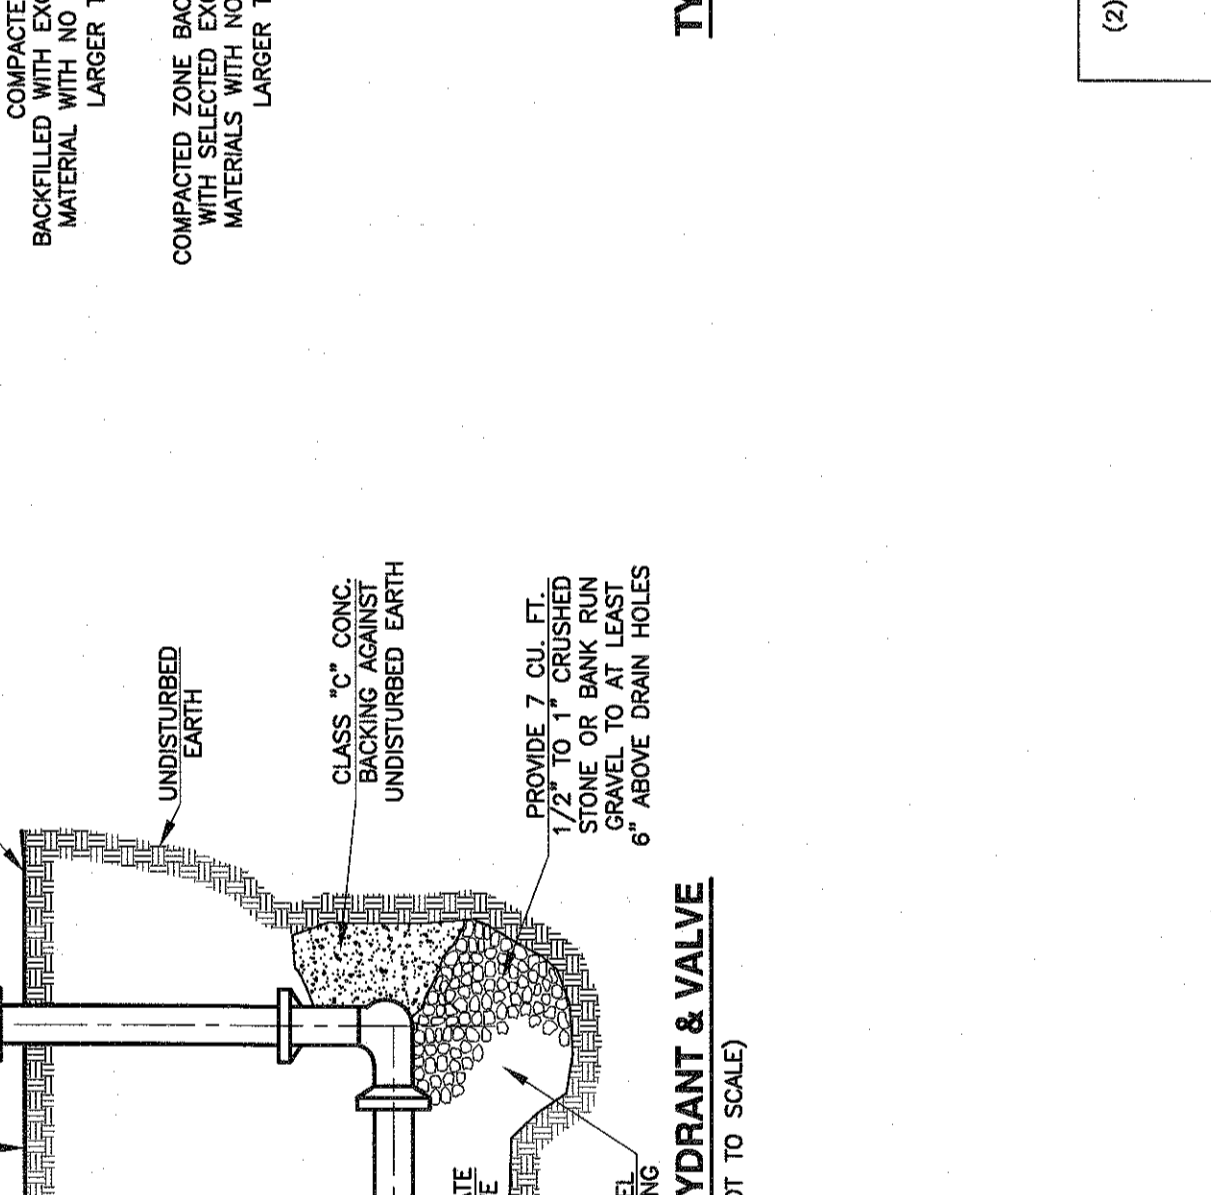


VERTICAL CURB SETTING DETAIL
(NOT TO SCALE)

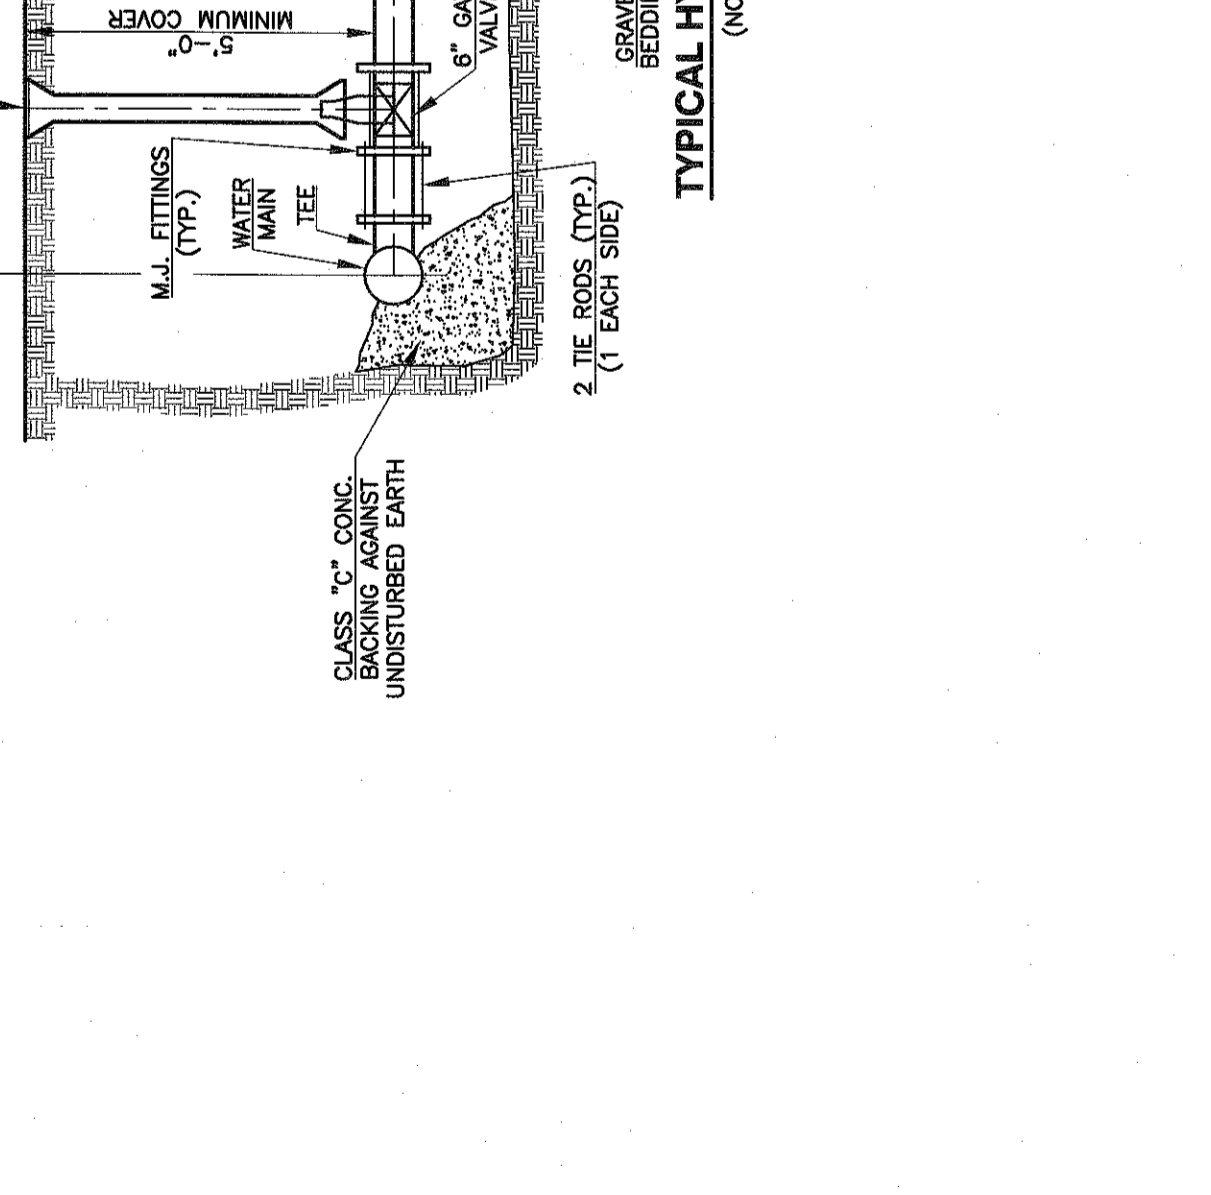


CONCRETE PAD FOR GENERATOR
(NOT TO SCALE)




DUMPSTER PAD SECTION
(NOT TO SCALE)

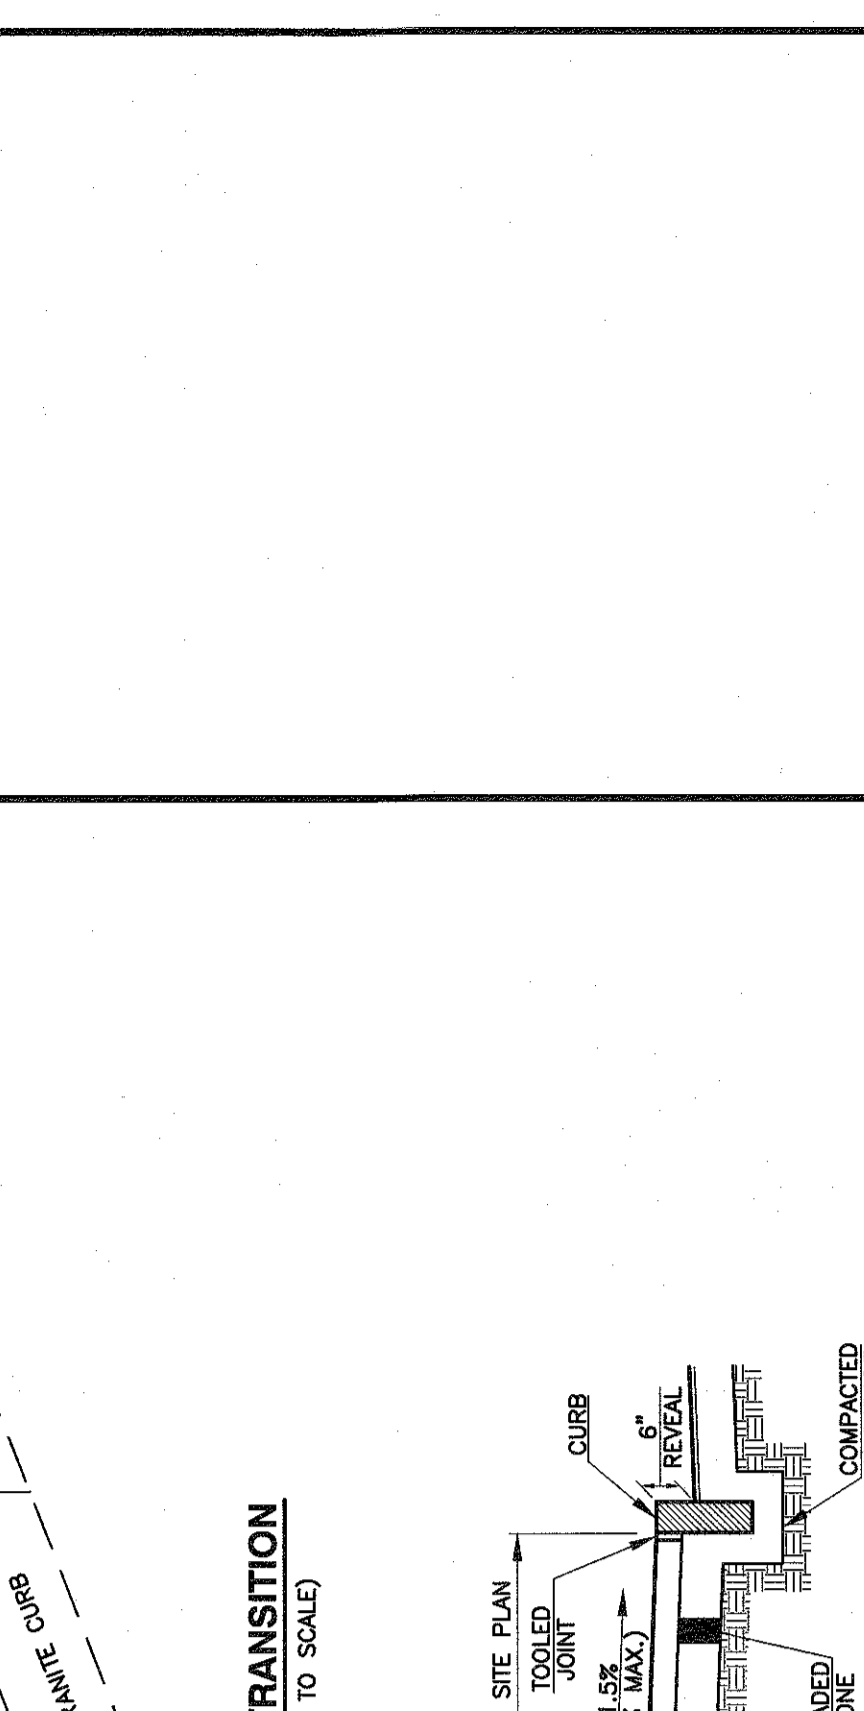


RAISED CROSS SECTION
(NOT TO SCALE)

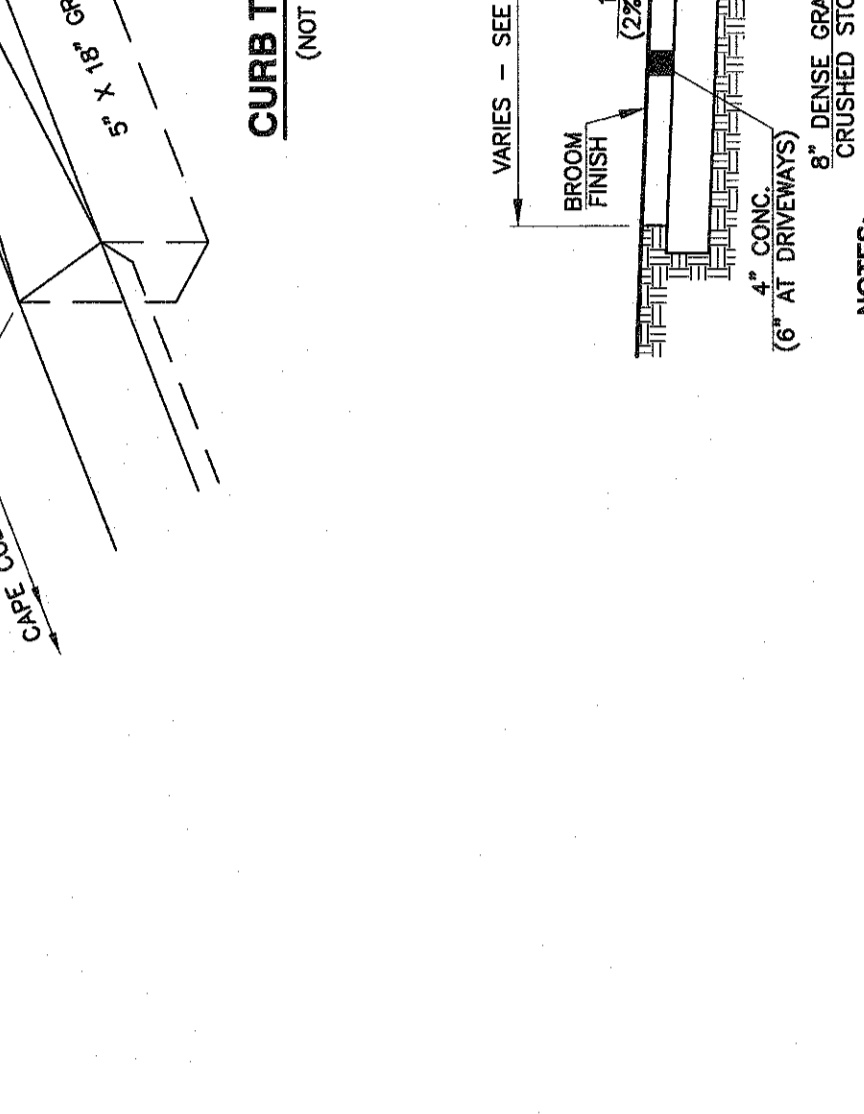

TYPICAL CROSS SECTION
(NOT TO SCALE)

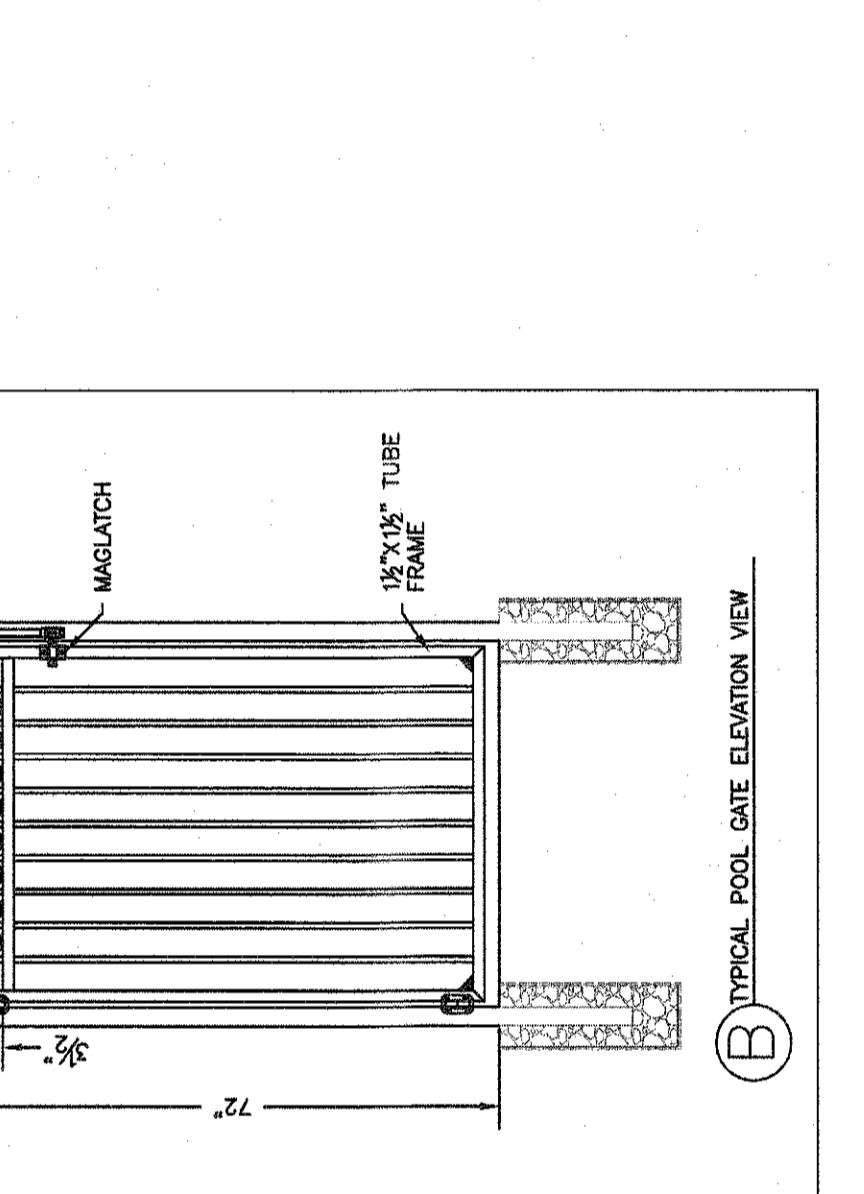


POOL FENCE
(NOT TO SCALE)

 


TYPICAL POOL GATE ELEVATION VIEW
(NOT TO SCALE)




TYPICAL HYDRANT & VALVE
(NOT TO SCALE)

 


TYPICAL TRENCH DETAIL FOR WATER PIPE
(NOT TO SCALE)

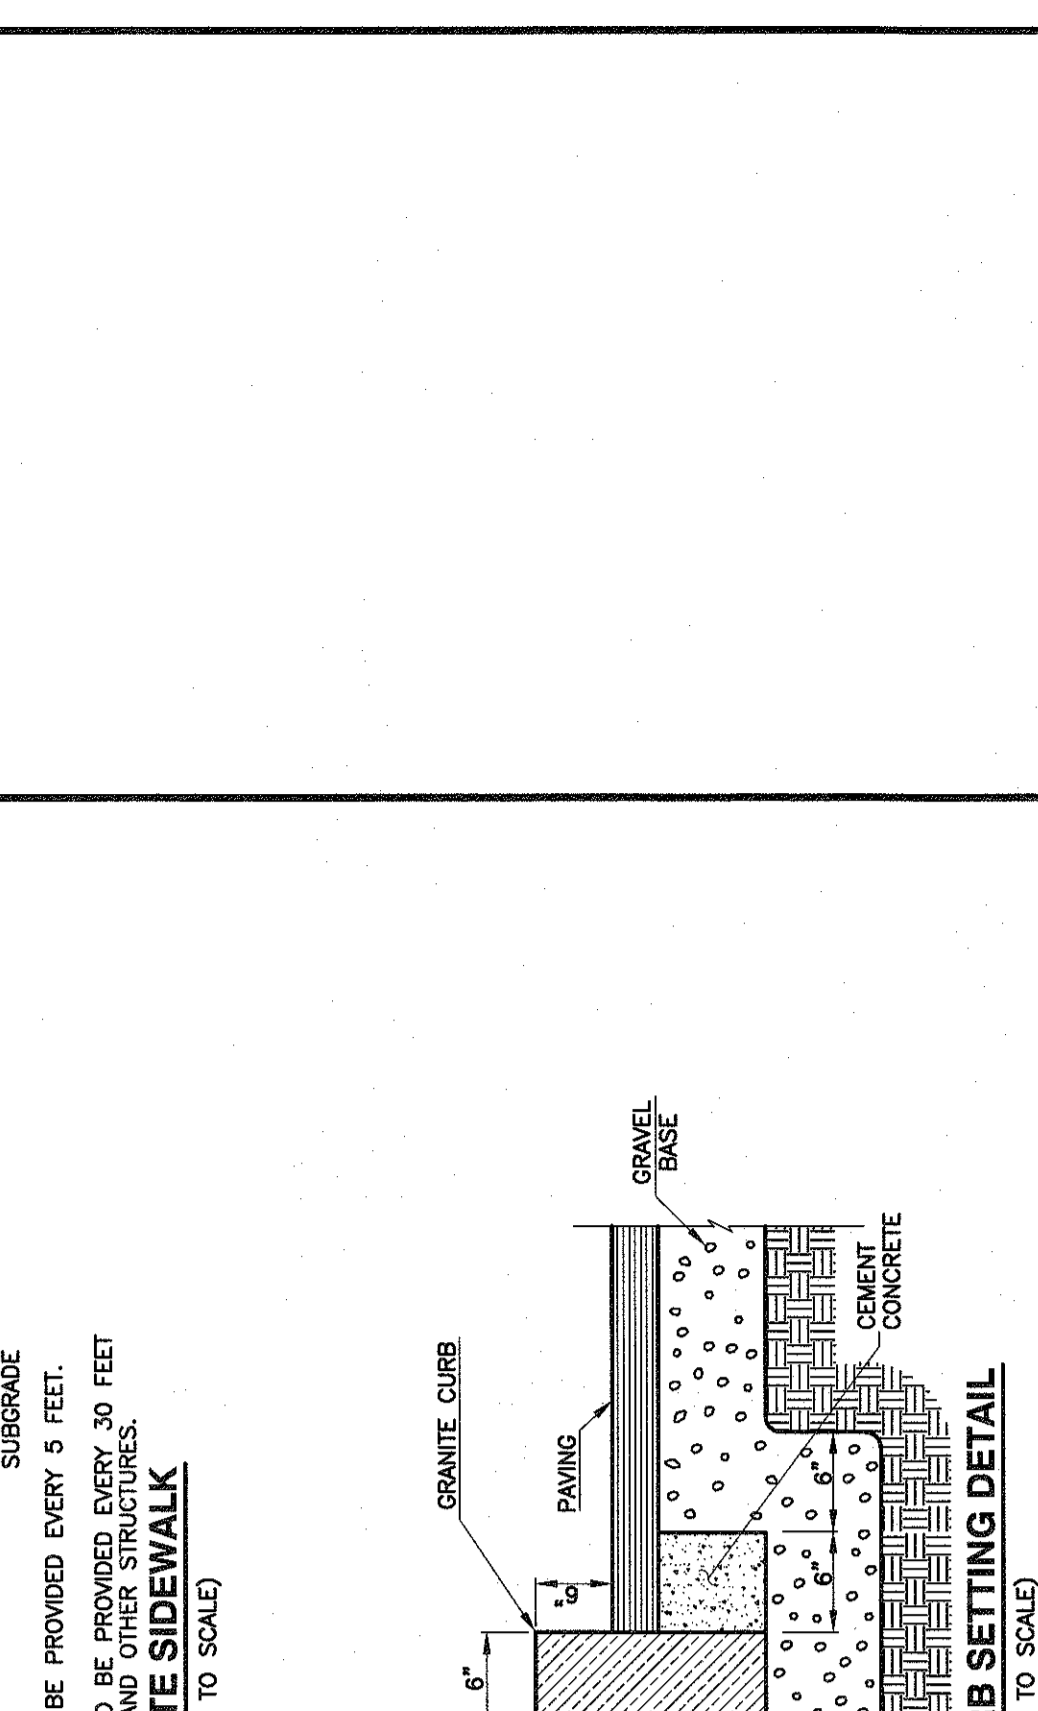


WOOD FENCE DETAIL
(NOT TO SCALE)

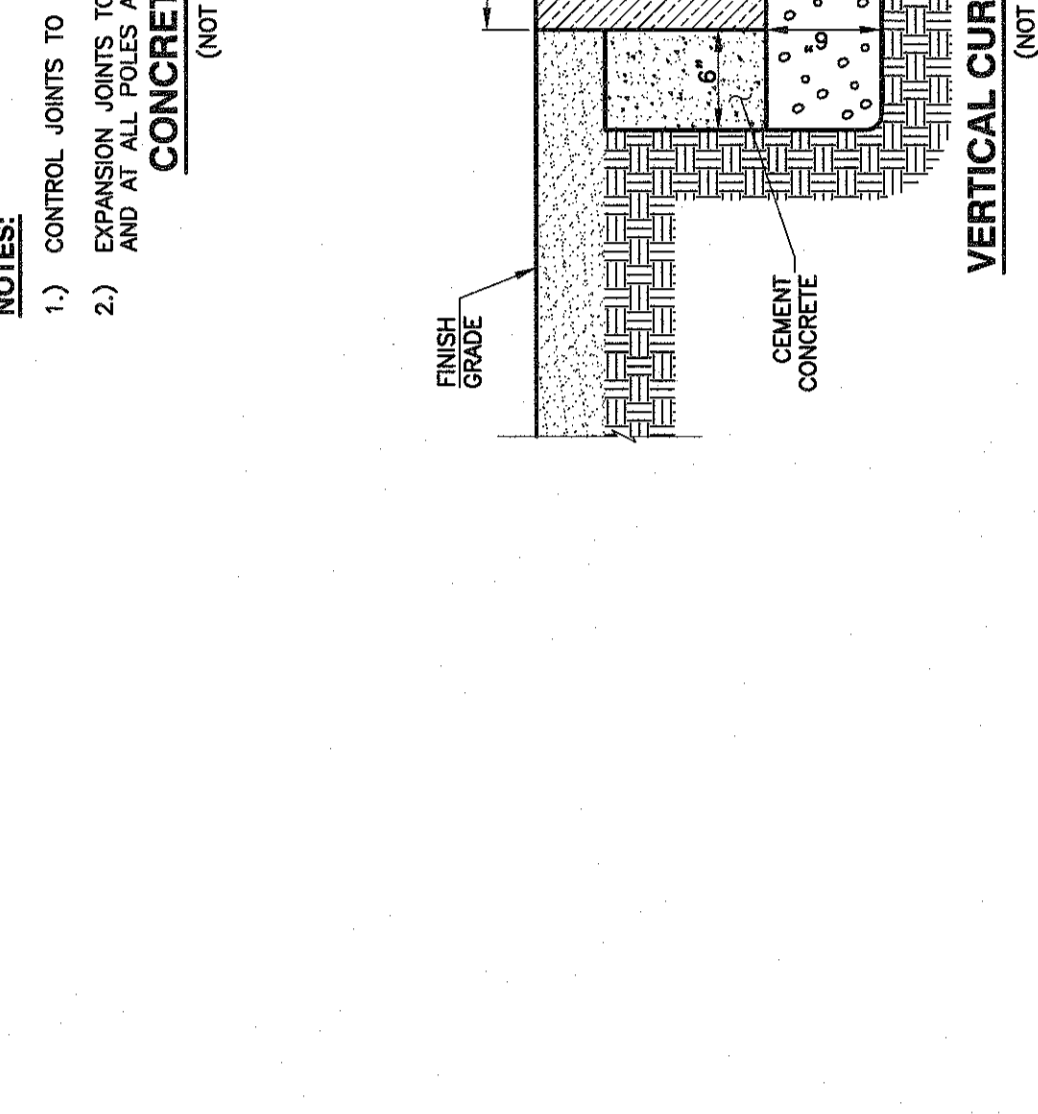

WOOD FENCE DETAIL
(NOT TO SCALE)

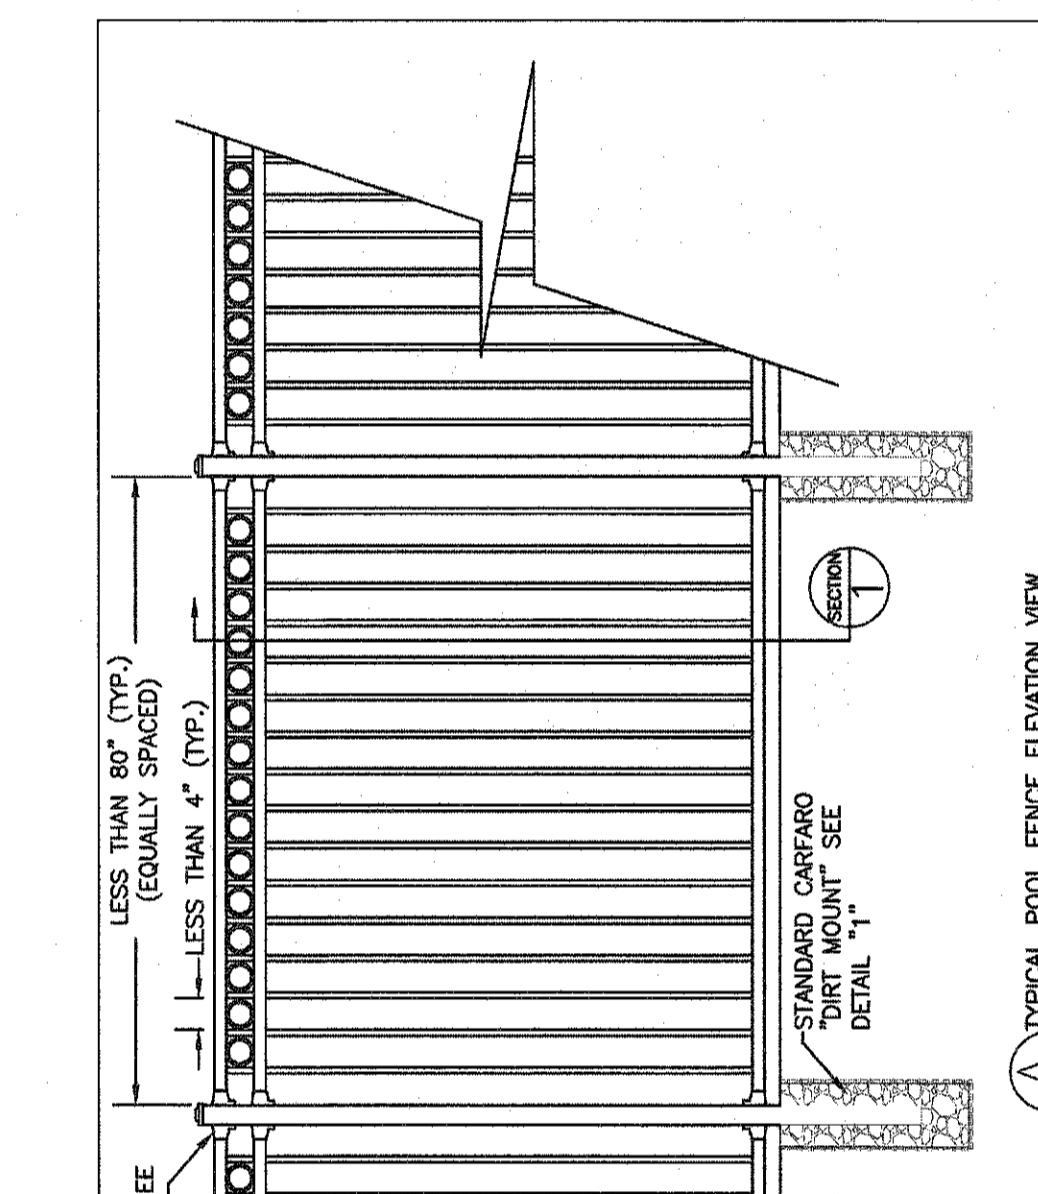


WOOD FENCE DETAIL
(NOT TO SCALE)

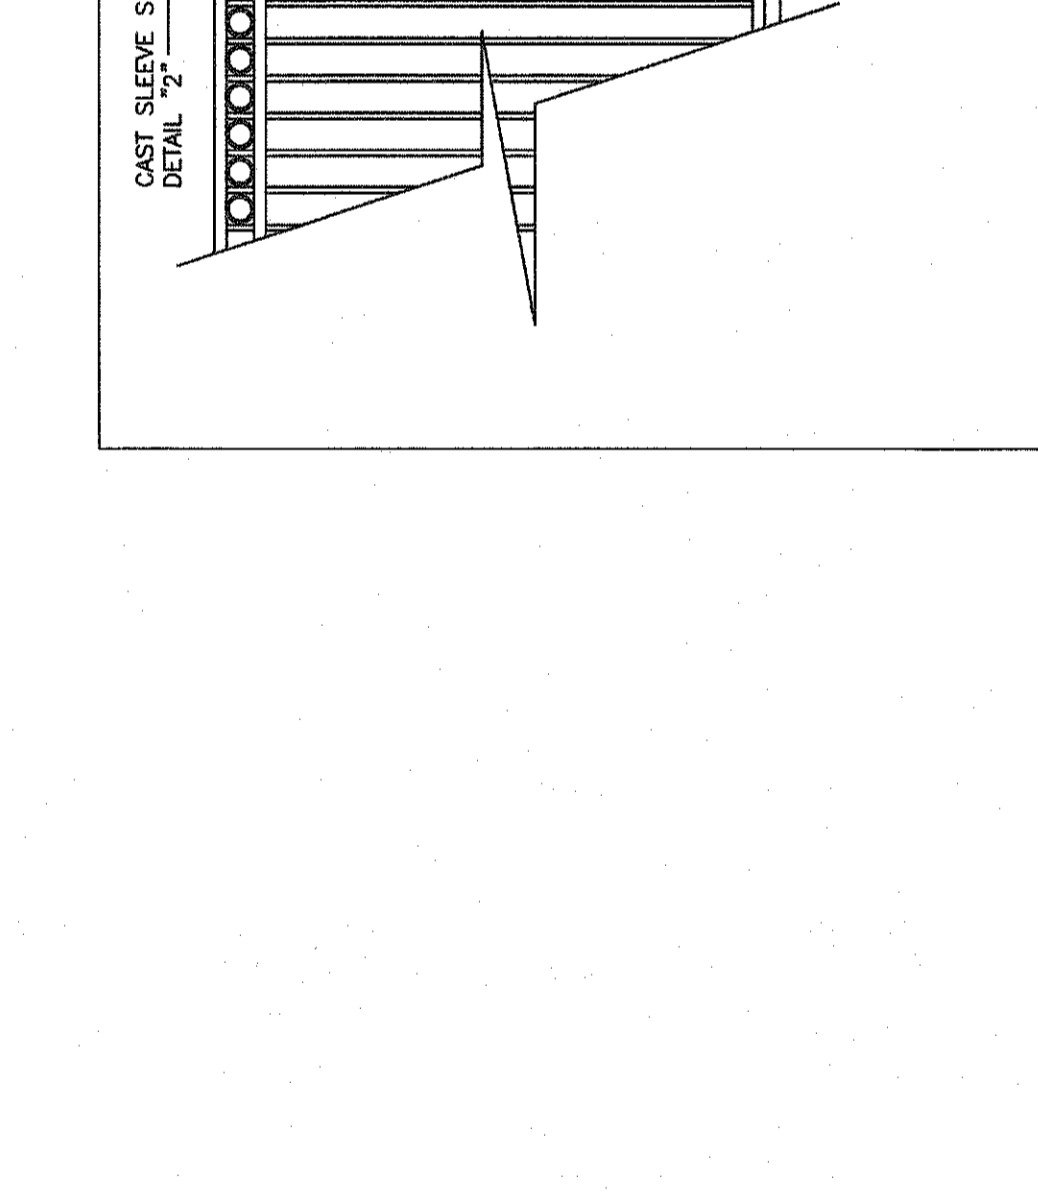

WOOD FENCE DETAIL
(NOT TO SCALE)



WOOD FENCE DETAIL
(NOT TO SCALE)

 

WOOD FENCE DETAIL
(NOT TO SCALE)

REVISIONS	
ISSUE DATE	DESCRIPTION
DATE: JUNE 25, 2014	SCALE: AS NOTED
SHEET C-6	
THE COMMONS AT WEISS FARM STONEHAM, MASSACHUSETTS	
SITE DETAILS PLAN	

112 Shawmut Avenue, Boston, MA 02118-2227
 TEL: 617-357-5145 FAX: 617-357-3939 www.hwmoore.com

hwmoore
 INC.
 CIVIL ENGINEERING & LAND PLANNING

PROJECT: 2014-03-07-001746
 FILED: JUN 24 2014 04:01 PM